



# TRAPPED CATCH BASINS

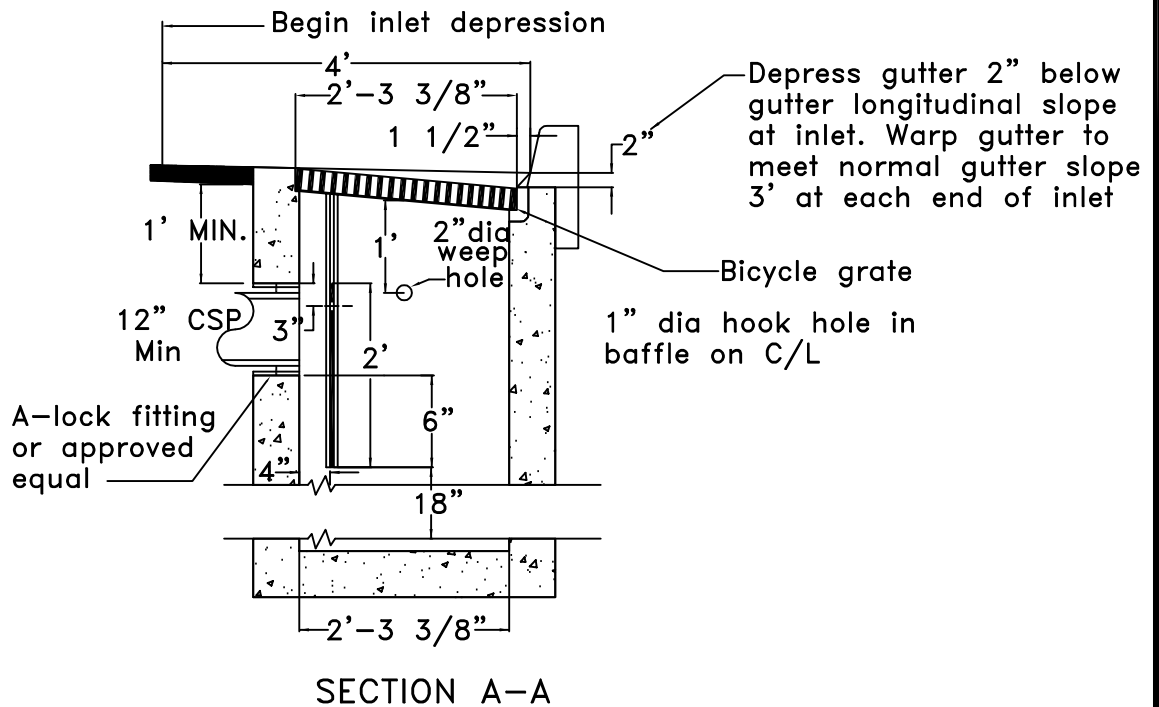

- NOTE:
- 1) GB-2 Catch Basin required in Public Right of Way.
  - 2) GB & GB-1 Catch Basins not acceptable.

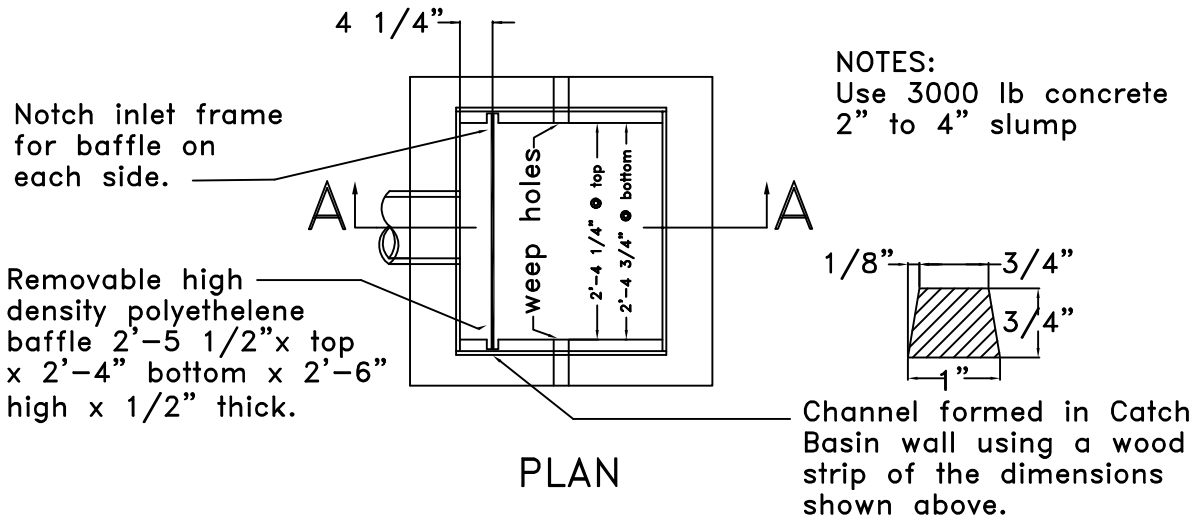

TITLE: TRAPPED CATCHBASIN		SHEET: 1 OF 1
FILE NAME: SWM-0002	DRAWN BY: WDK	REV. DATE: 07/20/2001
SCALE: NOT TO SCALE	DATE: 8/18/94	CHECKED BY: MN