


PLAN

PIPE SIZE
30" MAXIMUM
Larger pipe size
requires oversize
manhole.

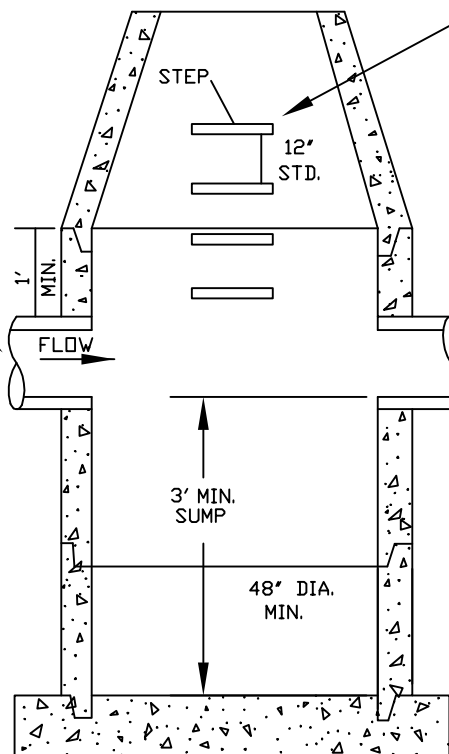

POLYETHYLENE STEPS
/ IRON REINFORCEMENT
8"x12" WIDE, 2" DROP,
IMBEDDED 3", ON 12"
CENTERS (TYPICAL).

SECTION A-A



**WATER
ENVIRONMENT
SERVICES**

A Department of Clackamas County

TITLE: SEDIMENTATION MANHOLE		SHEET: 1 OF 1
FILE NAME: SWM-0013	DRAWN BY: WDK	REV. DATE: 06/28/2001
SCALE: NOT TO SCALE	DATE: 06/28/2001	CHECKED BY: MN