






DEPTH VARIATION LEGEND

-  Inundated 6" below permanent pool
-  Inundated to 12" below permanent pool
-  Inundated 2' to 4' below permanent pool



PLAN

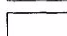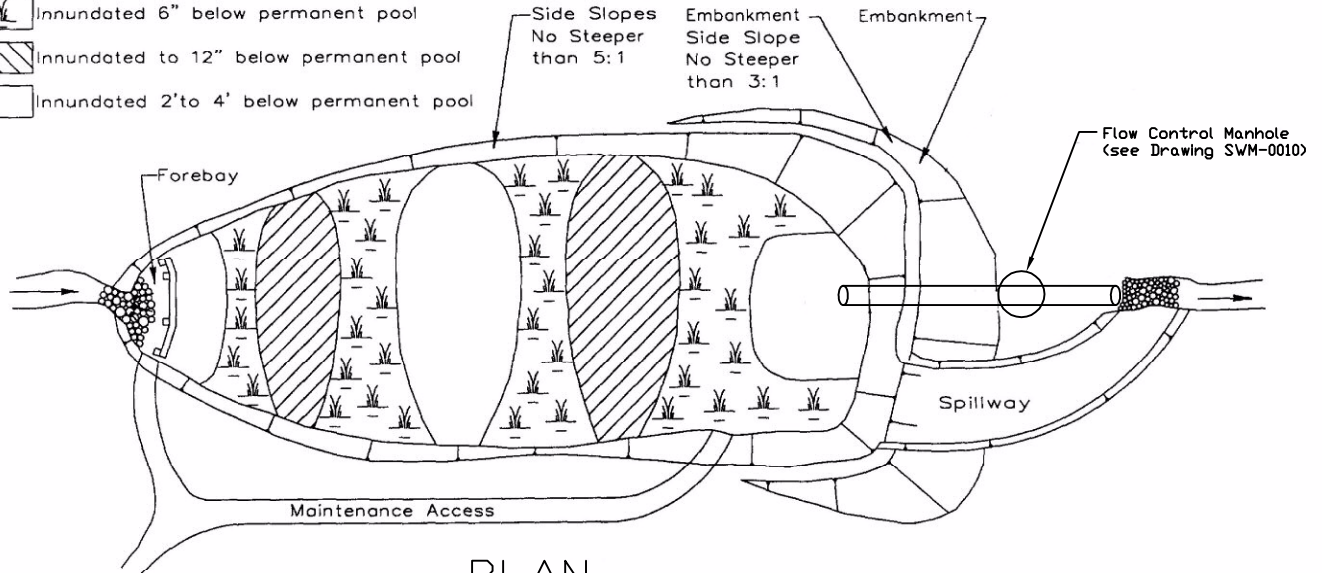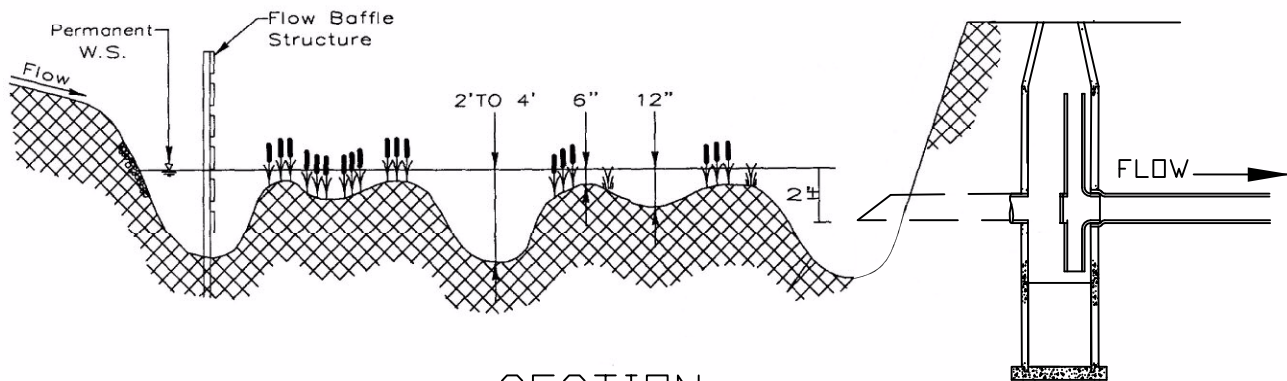

SECTION



TITLE: CONSTRUCTED WETLAND		SHEET: 1 OF 1
FILE NAME: SWM-0037	DRAWN BY: WDK	REV. DATE: 06/14/2001
SCALE: NOT TO SCALE	DATE: 06/14/2001	CHECKED BY: MN